



THIS DRAWING IS FOR CONCEPTUAL PURPOSE (NOT FOR CONSTRUCTION)

THE CONTRACTOR SHALL FIELD VERIFY ALL CONDITIONS AND DIMENSIONS PRIOR TO COMMENCING ANY WORK AND PROVIDE APPROVAL DRAWINGS PRIOR TO CONSTRUCTION

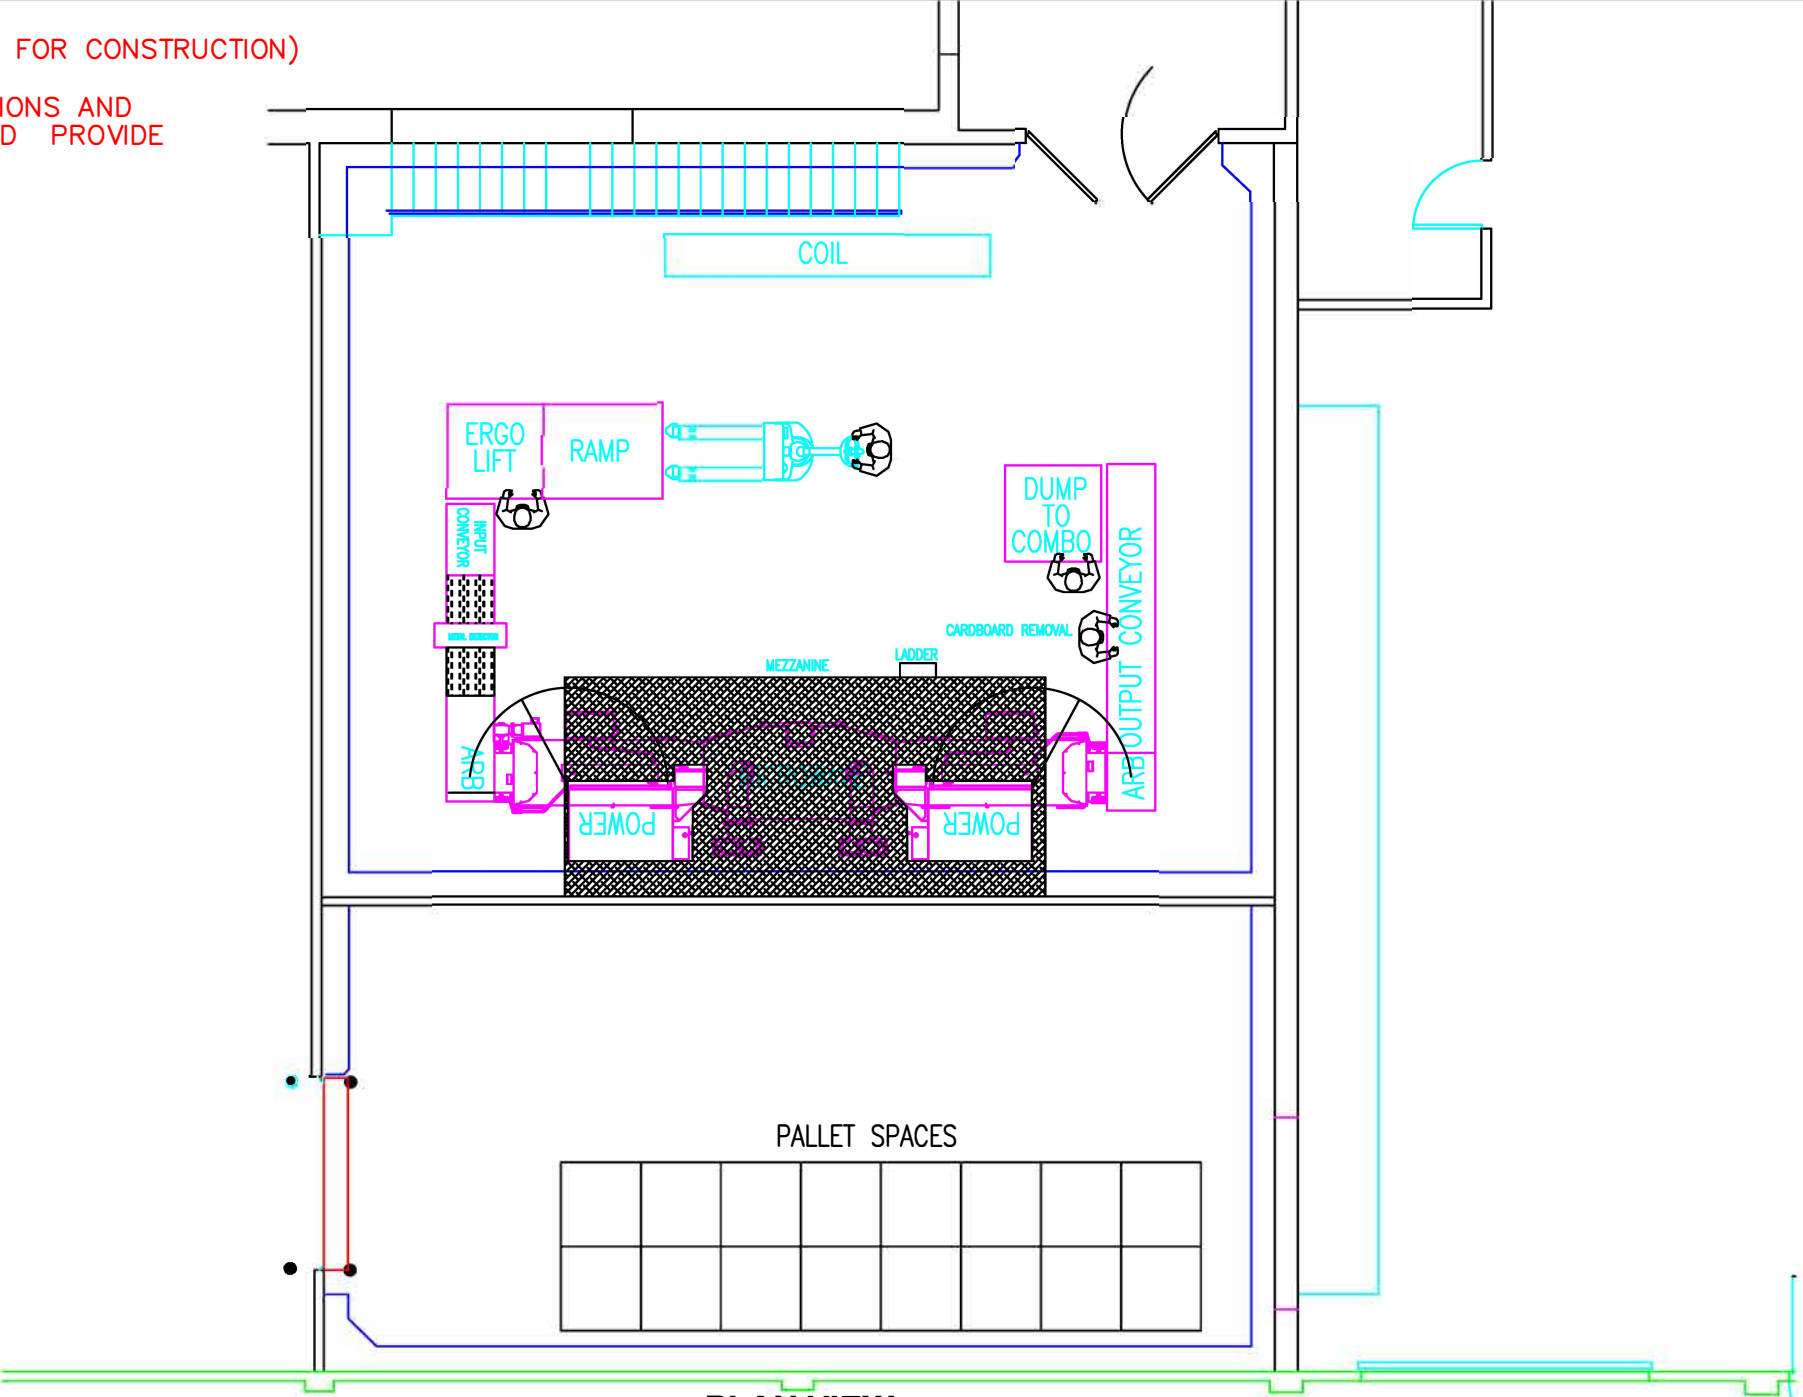

PLAN VIEW

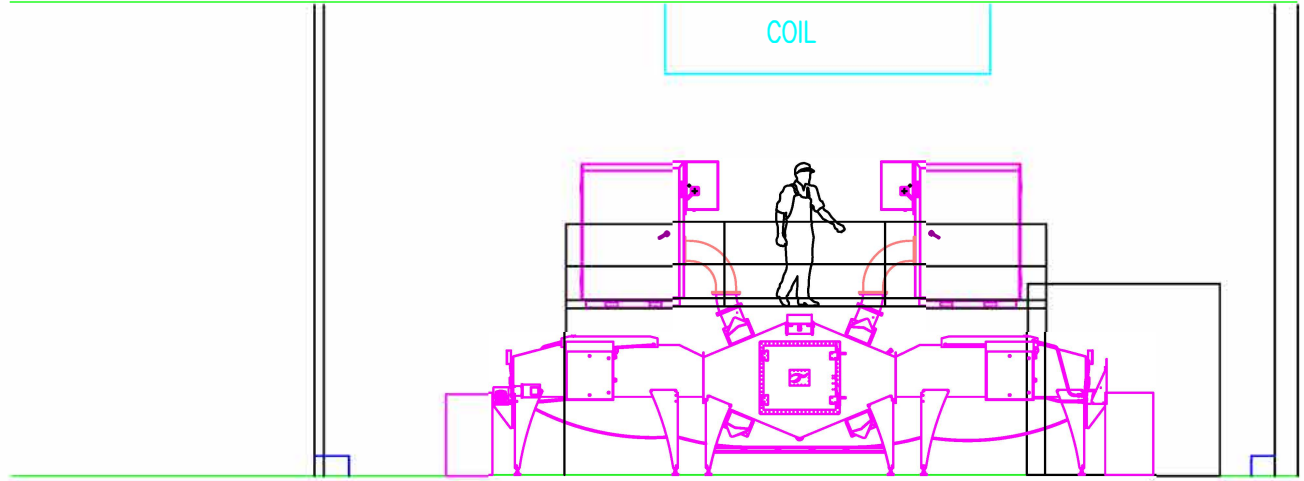

ELEVATION VIEW

SCALE: 1/8" = 1'-0"