


B_10_2027, class E

Notes:

1) Double block and bleed principle applied at the interfaces between CIP and product, media / buffer, clean utilities. Only double block applied for lines which would lose their sterile status by bleeding.

2) Number and location of funnels to be defined in next project phase based on 3D design.

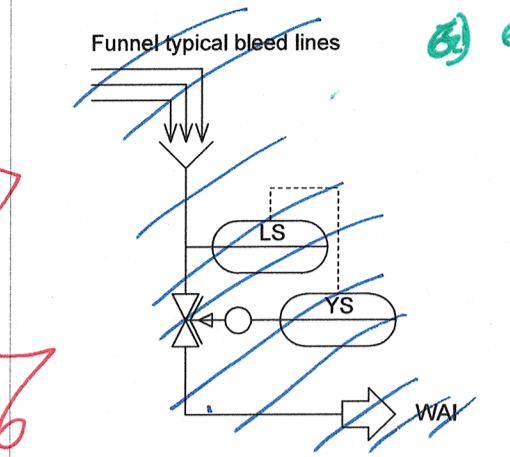


3) spool piece to connect a mobile derouging skid

Master
07.06.17 NST

- 1) 12.06.17 NST
- 2) 11.07.17 THRU
- 3) 13.7.17 NST
- 4) 12.06.17 NST
- 5) 11.07.17 NST
- 6) 11.07.17 NST
- 7) 11.07.17 NST
- 8) 13.07.17 NST
- 9) 13.07.17 NST
- 10) 03.08.17 NST
- 11) 03.08.17 NST
- 12) 3.8.17 NST
- 13) 12.06.17 NST
- 14) 02.08.17 NST
- 15) 3.8.17 NST

- 12.06.17 NST
- 03.08.17 NST

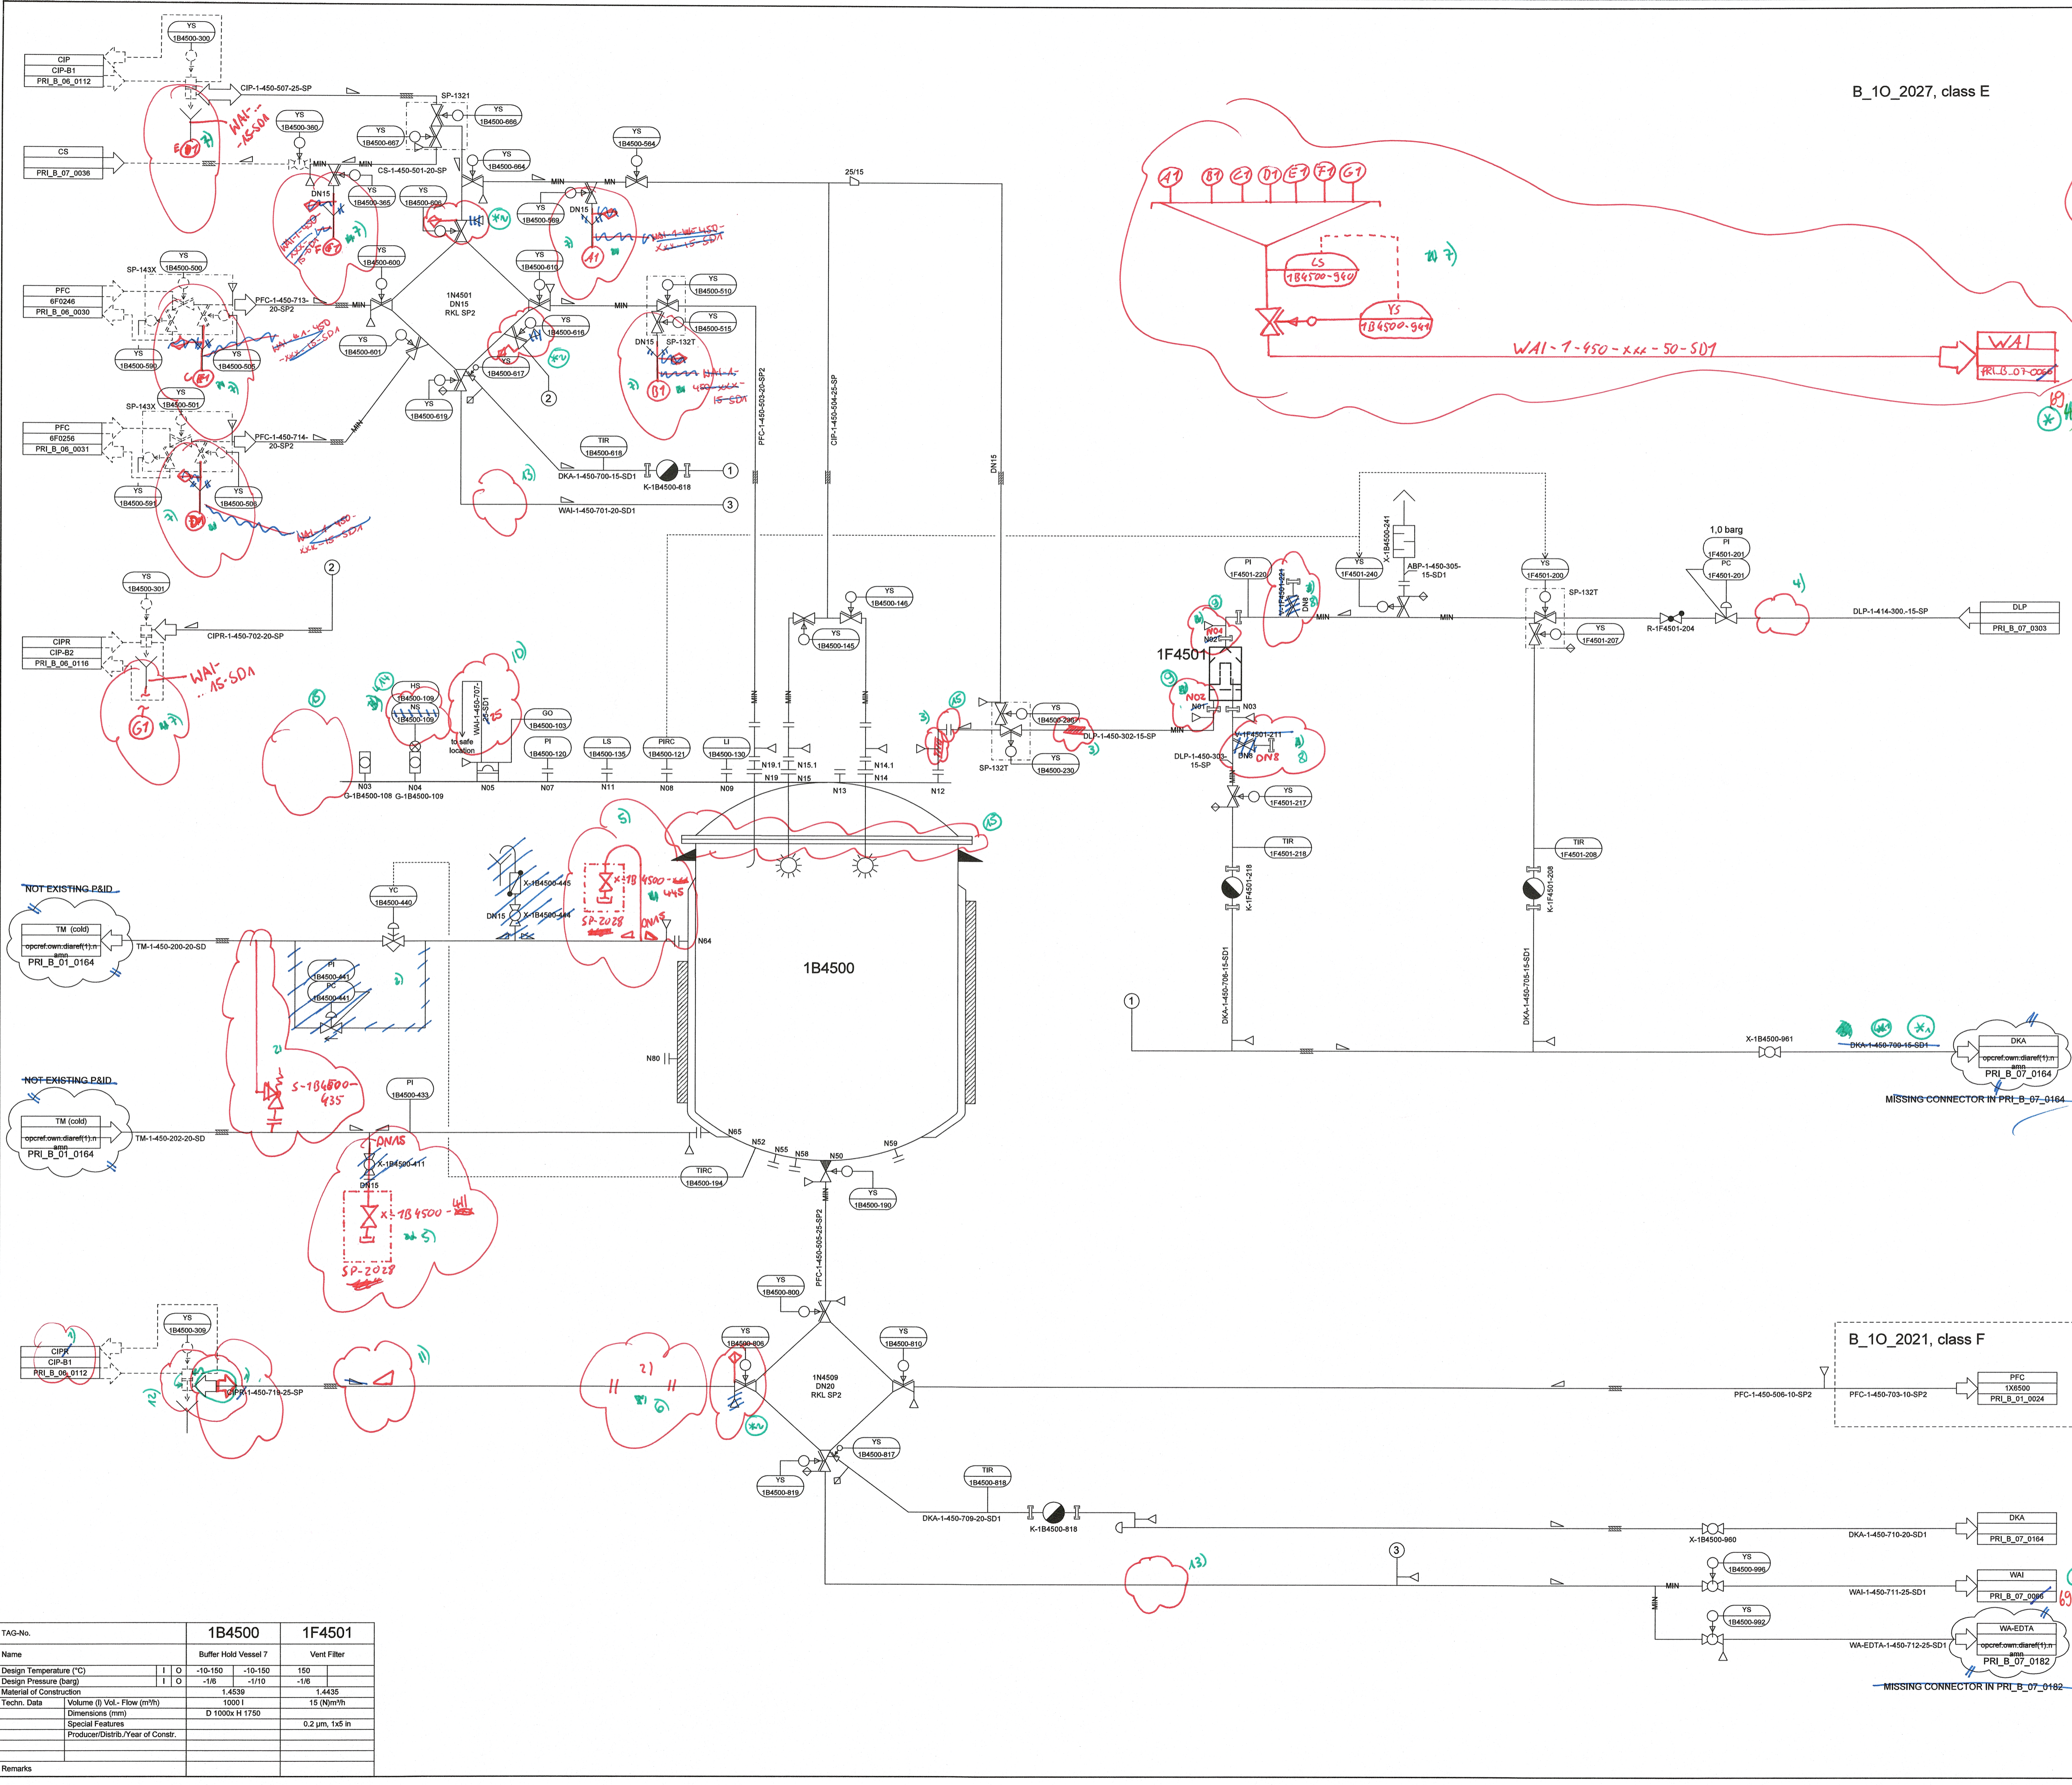

B_10_2021, class F

TAG-No.	1B4500	1F4501
Name	Buffer Hold Vessel 7	Vent Filter
Design Temperature (°C)	-10-150	-10-150
Design Pressure (bar)	-1/0	-1/0
Material of Construction	1.4539	1.4435
Techn. Data	Volume (l) Vol.- Flow (m³/h)	1000 l 15 (Nm³/h)
Dimensions (mm)	D 1000x H 1750	0.2 µm, 1x5 in
Special Features		
Producer/Distrib./Year of Constr.		
Remarks		

Client: CSL Behring
Project No: 18004

CSL Behring Recombinant Facility AG
Wankdorfstrasse 10
CH-3000 Bern 22, Switzerland

Project No: ANS
Hauptstrasse 14
3076, Werb, Switzerland

ANS Architekten und Planer SIA AG
Telefon: +41 31 838-8080
Telefax: +41 31 838-8085

General contractor: M+W GROUP
Project No: 230499

M+W Central Europe GmbH
Business Unit Life Sciences and Process Facilities
Lettnerstrasse, 30
70499, Stuttgart, Germany
Telefon: +49 711 8804-1800
Telefax: +49 711 8804-1865

Design Partner: M+W GROUP
Project No: 230499

M+W Central Europe GmbH
Business Unit Life Sciences and Process Facilities
Lettnerstrasse, 30
70499, Stuttgart, Germany
Telefon: +49 711 8804-1800
Telefax: +49 711 8804-1865

RELEASE NAME & DATE: PFC-1-450-703-10-SP2 (1.2.4.3)
DATE OF IMPRESSION: 07.06.17

CSL Behring AG
RCF Project Lengnau

Drawn: BVP 07.06.17
Checked: PRL_B_01_0076

03 Update after AFD 02.08.17 ERU
04 Update - substitution by AFD 02.08.17 JFD
05 Update - substitution by AFD 02.08.17 JFD
