


NOT FOR CONSTRUCTION

PROPRIETARY INFORMATION MAY NOT BE
REPRODUCED OR DIVULGED WITHOUT PRIOR
WRITTEN CONSENT OF ENEREAU SYSTEMS
GROUP INC. DO NOT SCALE

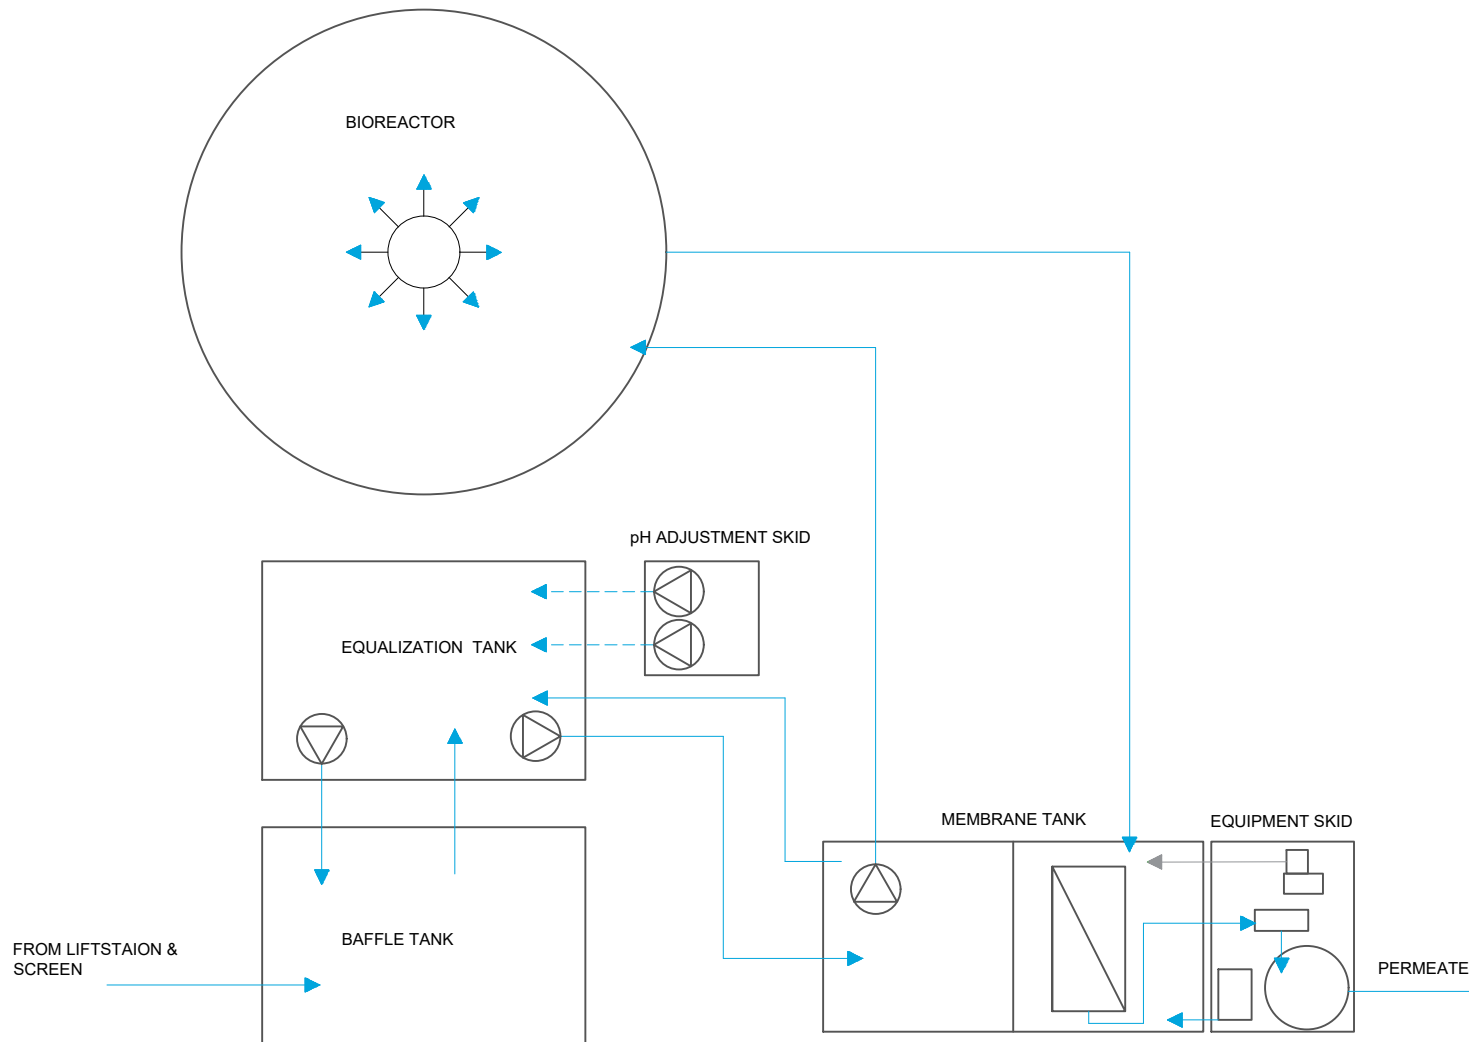

	L(mm)	W(mm)	H(mm)
BIOREACTOR TANK	DIA. 5100		6000
EQUALIZATION TANK	3400	2300	2450
BAFFLE TANK	3400	2300	2450
MEMBRANE TANK	4000	2000	2300
EQUIPMENT SKID	1500	2000	1600
pH ADJUSTMENT SKID	1200	1200	1600

PROVINCE BRANDS NEW BREWERY

GENERAL ARRANGEMENT DRAWING

PROJECT: ESP19020

DATE: 20 JUNE 2019

DRAWN BY: JK

CHECKED BY: CH

DRAWING # G-001